


CONCEPTUAL DESIGN REVIEW

LINDEN STREET MULTI-USE PLAZA

LINDEN & HAYWARD ST, PROVIDENCE

FEBRUARY 16, 2023

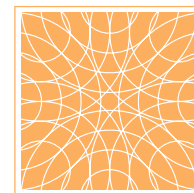


UNION STUDIO

ARCHITECTURE & COMMUNITY DESIGN



LINDEN STREET MULTI-USE PLAZA

EXISTING SITE
FEBRUARY 16, 2023

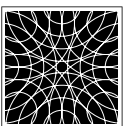




LINDEN STREET MULTI-USE PLAZA

PRECEDENT IMAGES: PERVIOUS PAVING

FEBRUARY 16, 2023

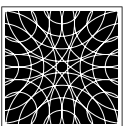




LINDEN STREET MULTI-USE PLAZA

PRECEDENT IMAGES: DUMPSTER / STORAGE ENCLOSURE

FEBRUARY 16, 2023

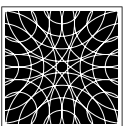




LINDEN STREET MULTI-USE PLAZA

PRECEDENT IMAGES: SITE ELEMENTS

FEBRUARY 16, 2023

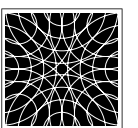





LINDEN STREET MULTI-USE PLAZA

PRECEDENT IMAGES: LIGHTING

FEBRUARY 16, 2023

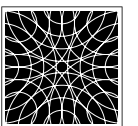


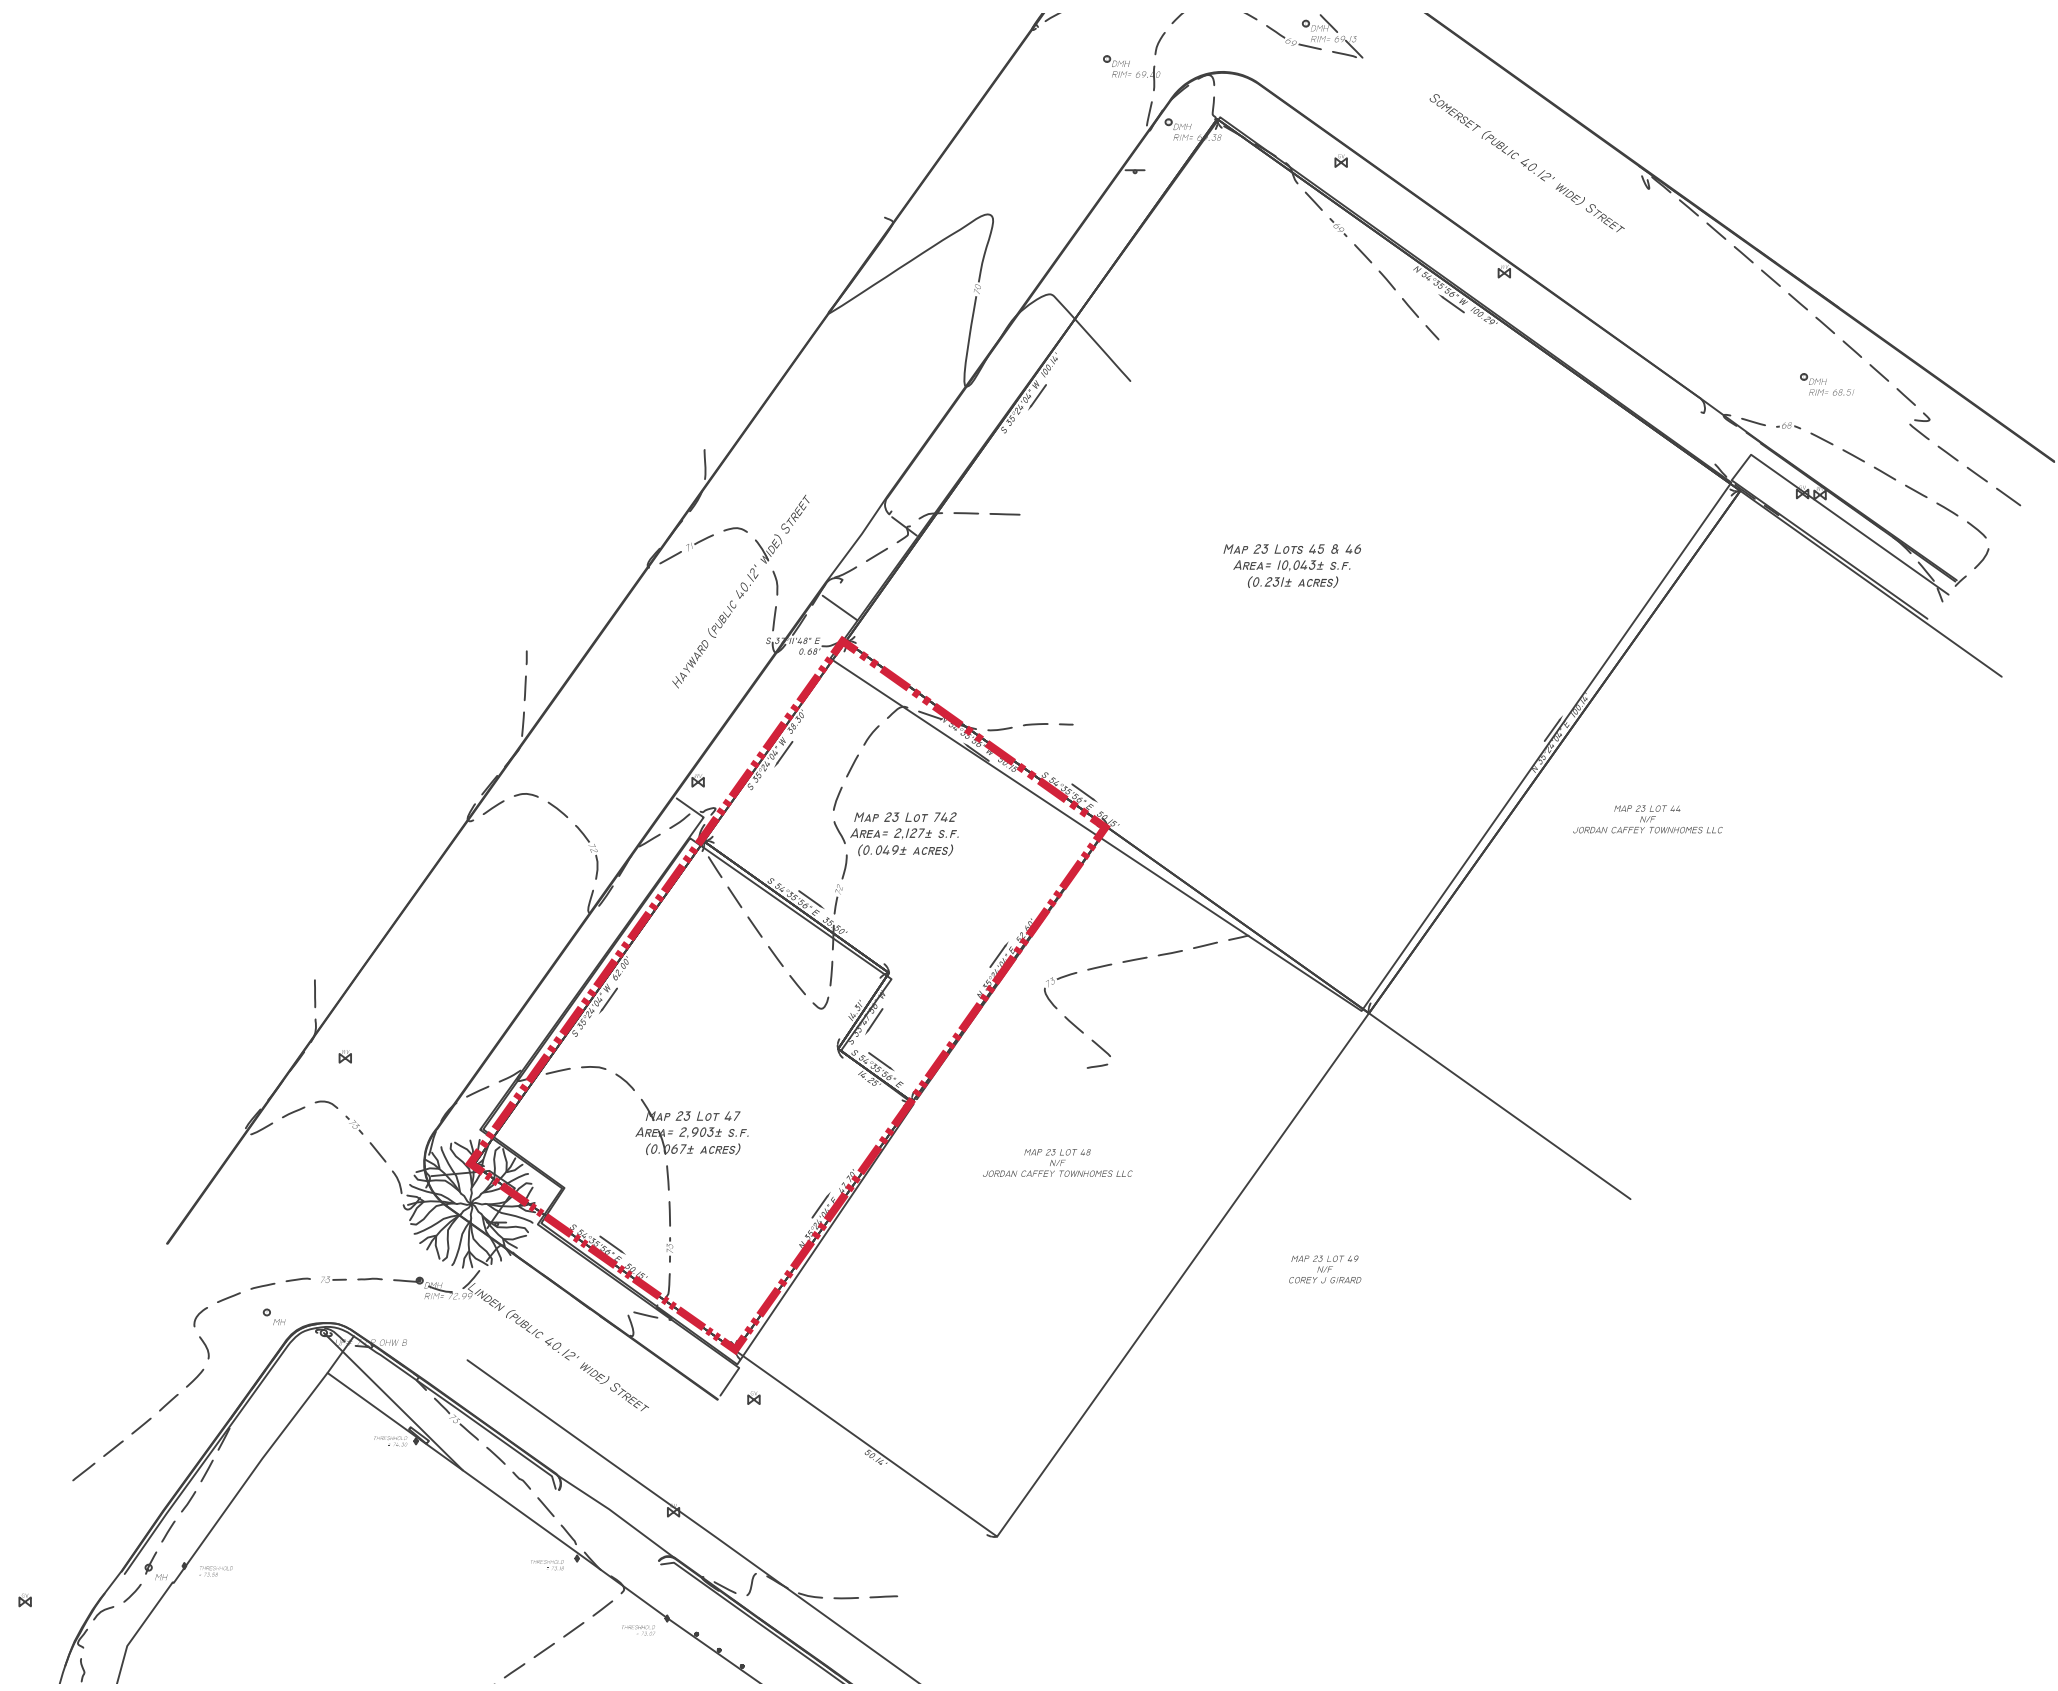



LINDEN STREET MULTI-USE PLAZA

INSITE SURVEY

FEBRUARY 16, 2023

SCALE: 1"=30'-0"

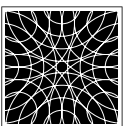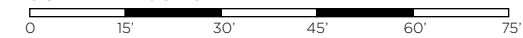

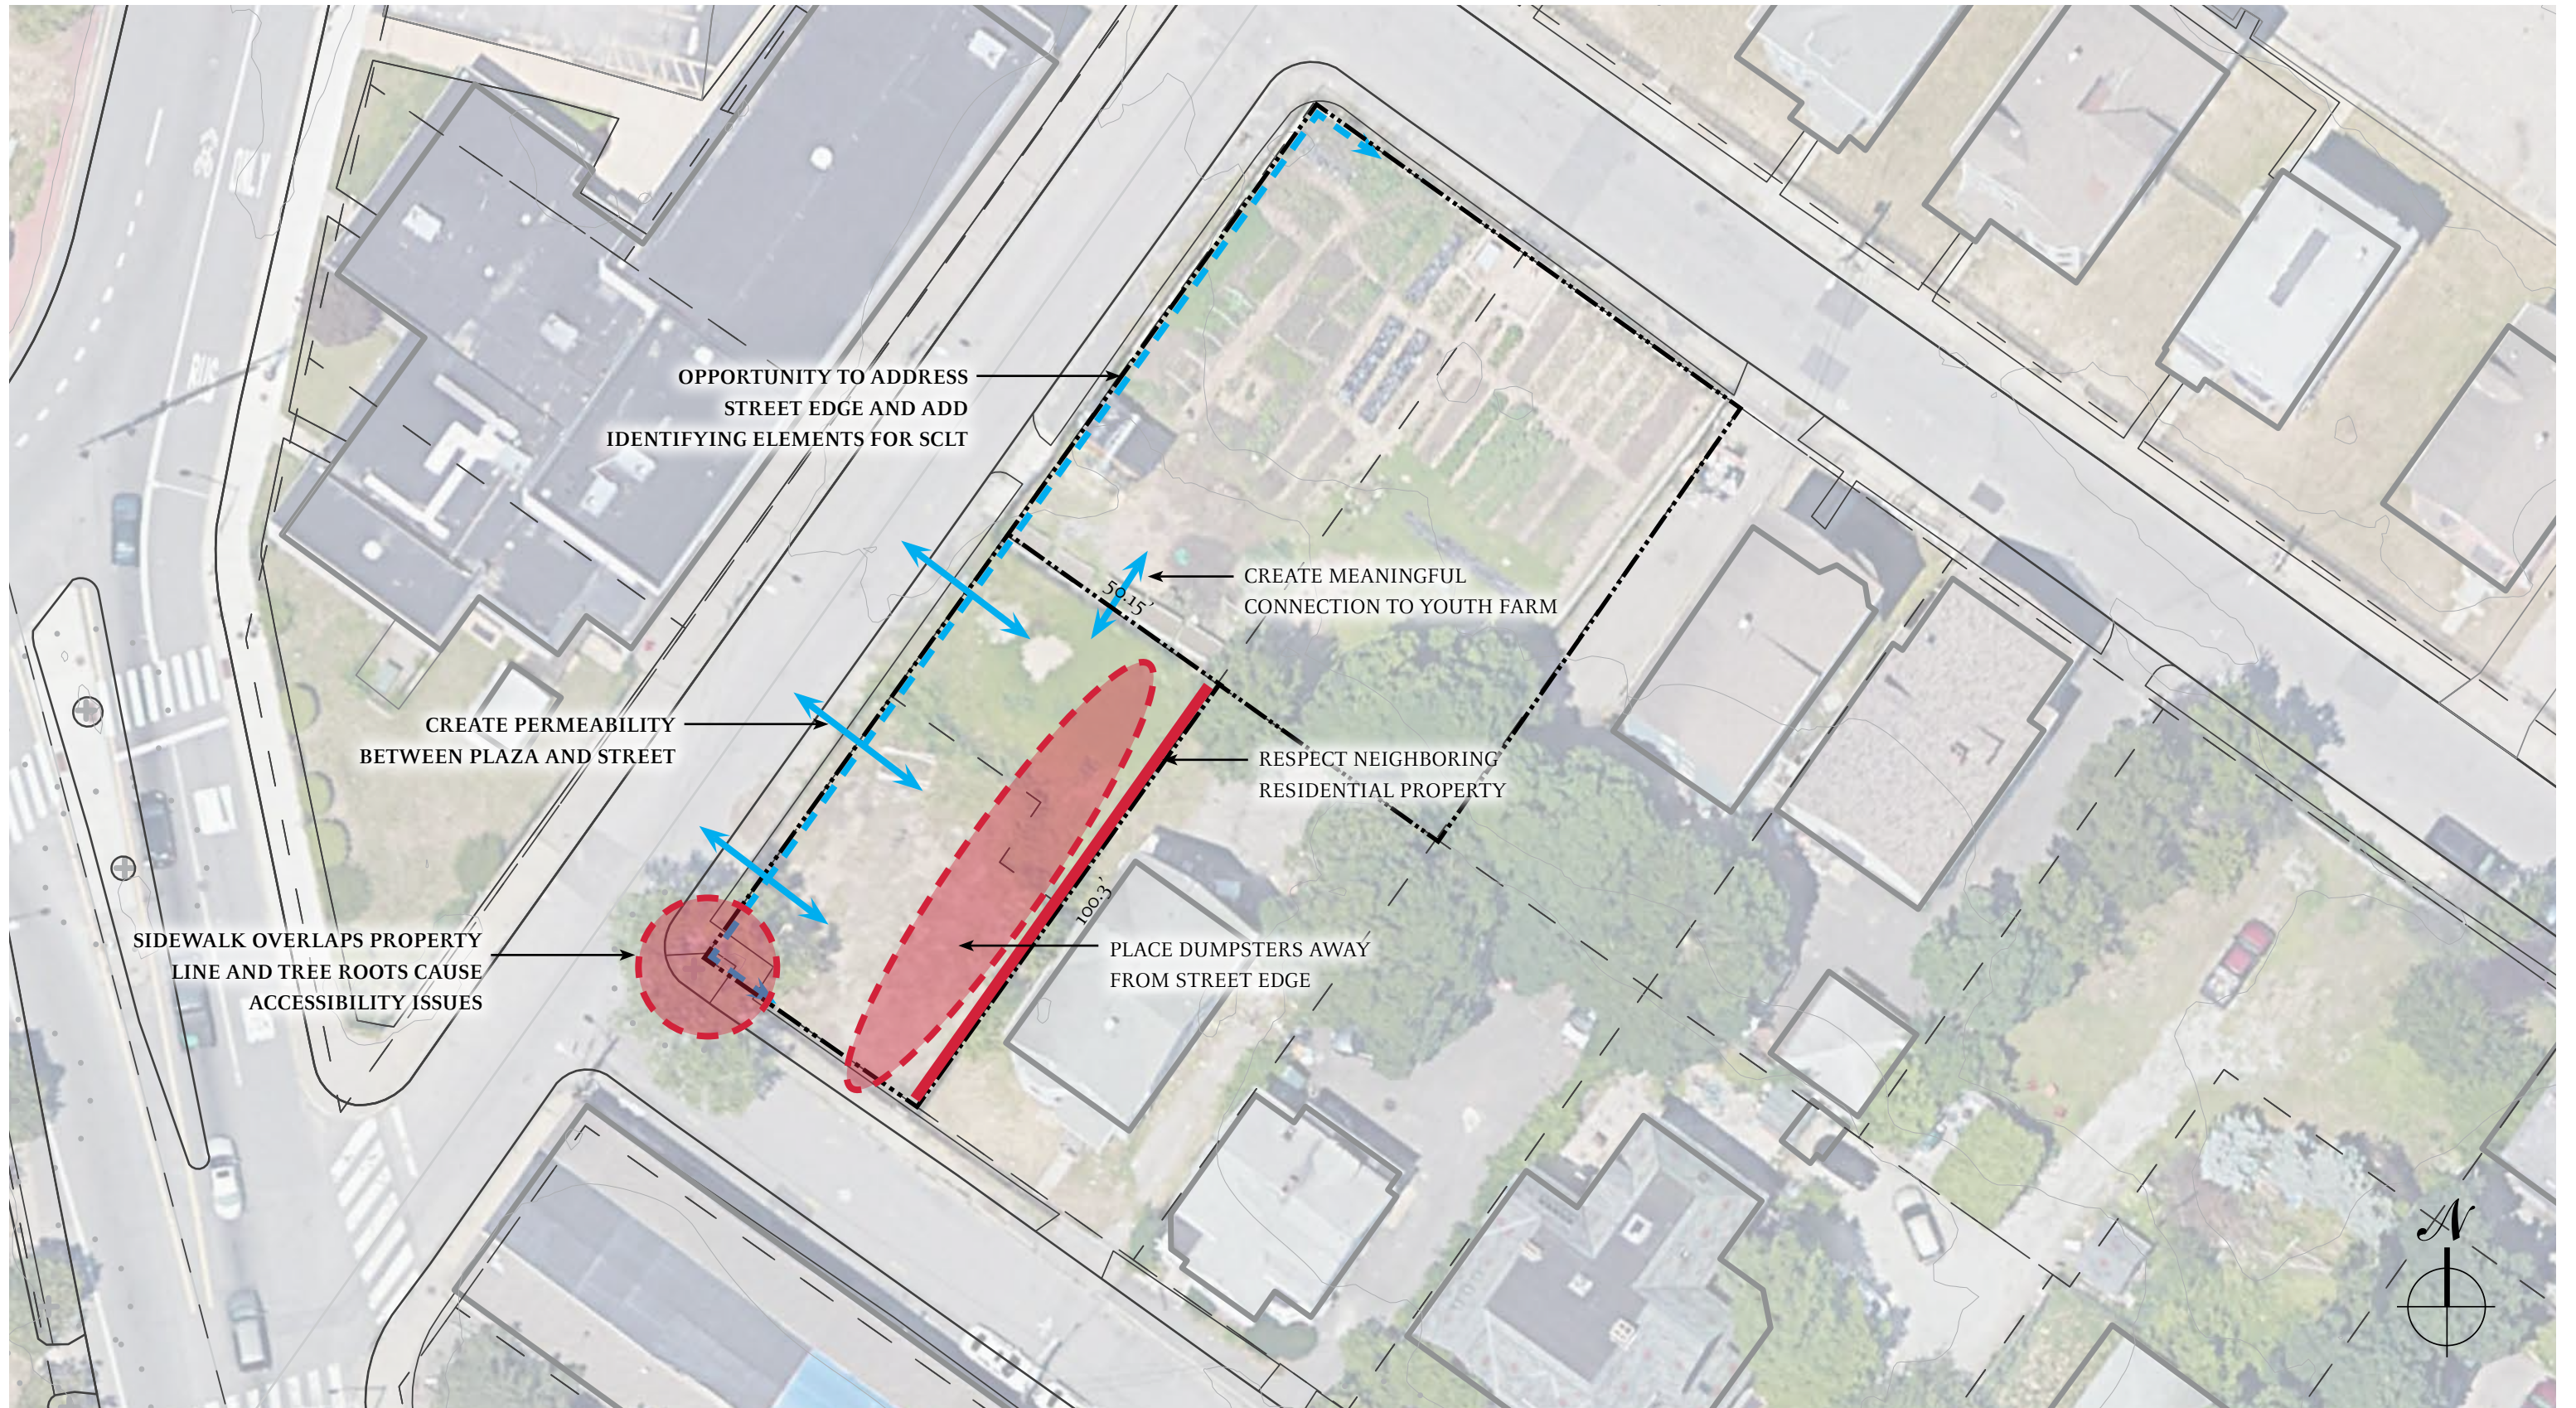


LINDEN STREET MULTI-USE PLAZA

OPPORTUNITIES AND CONSTRAINTS

FEBRUARY 16, 2023


SCALE: 1"=30'-0"

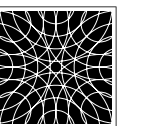

ONE-WAY ENTRY:
OPTION A



ONE-WAY ENTRY:
OPTION B

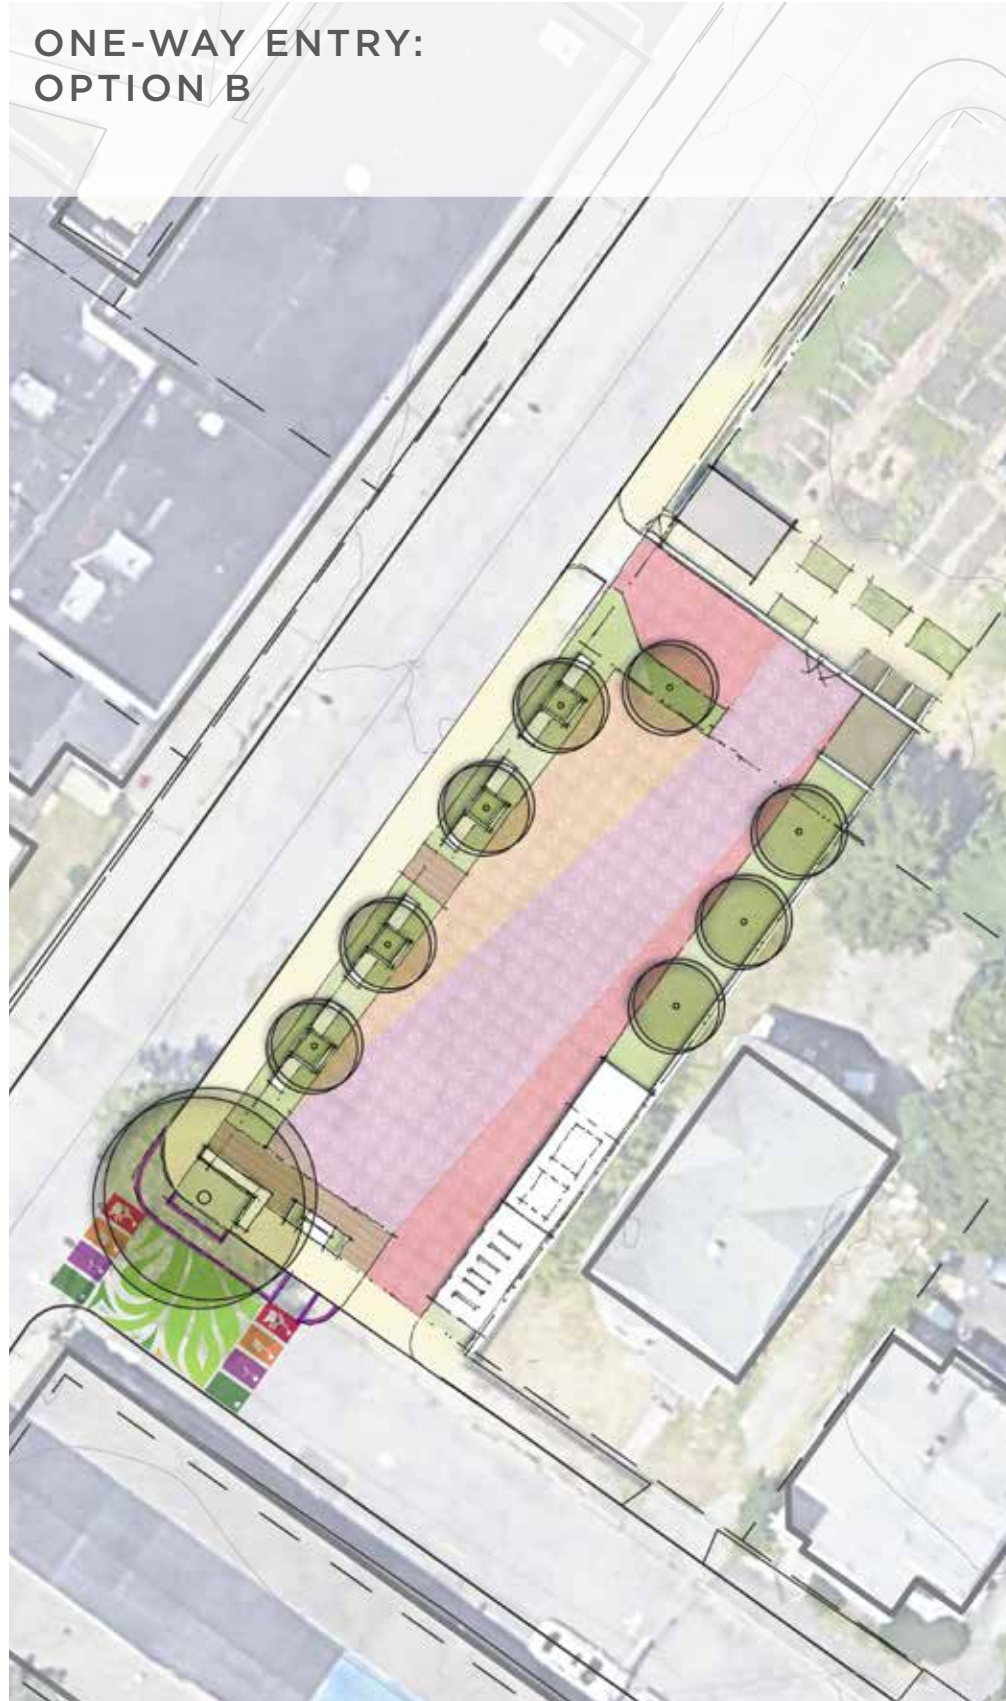

TWO-WAY ENTRY:






LINDEN STREET MULTI-USE PLAZA

PREVIOUS CONCEPTUAL DESIGN OPTIONS

FEBRUARY 16, 2023

SCALE: 1"=30'-0"

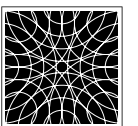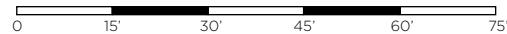

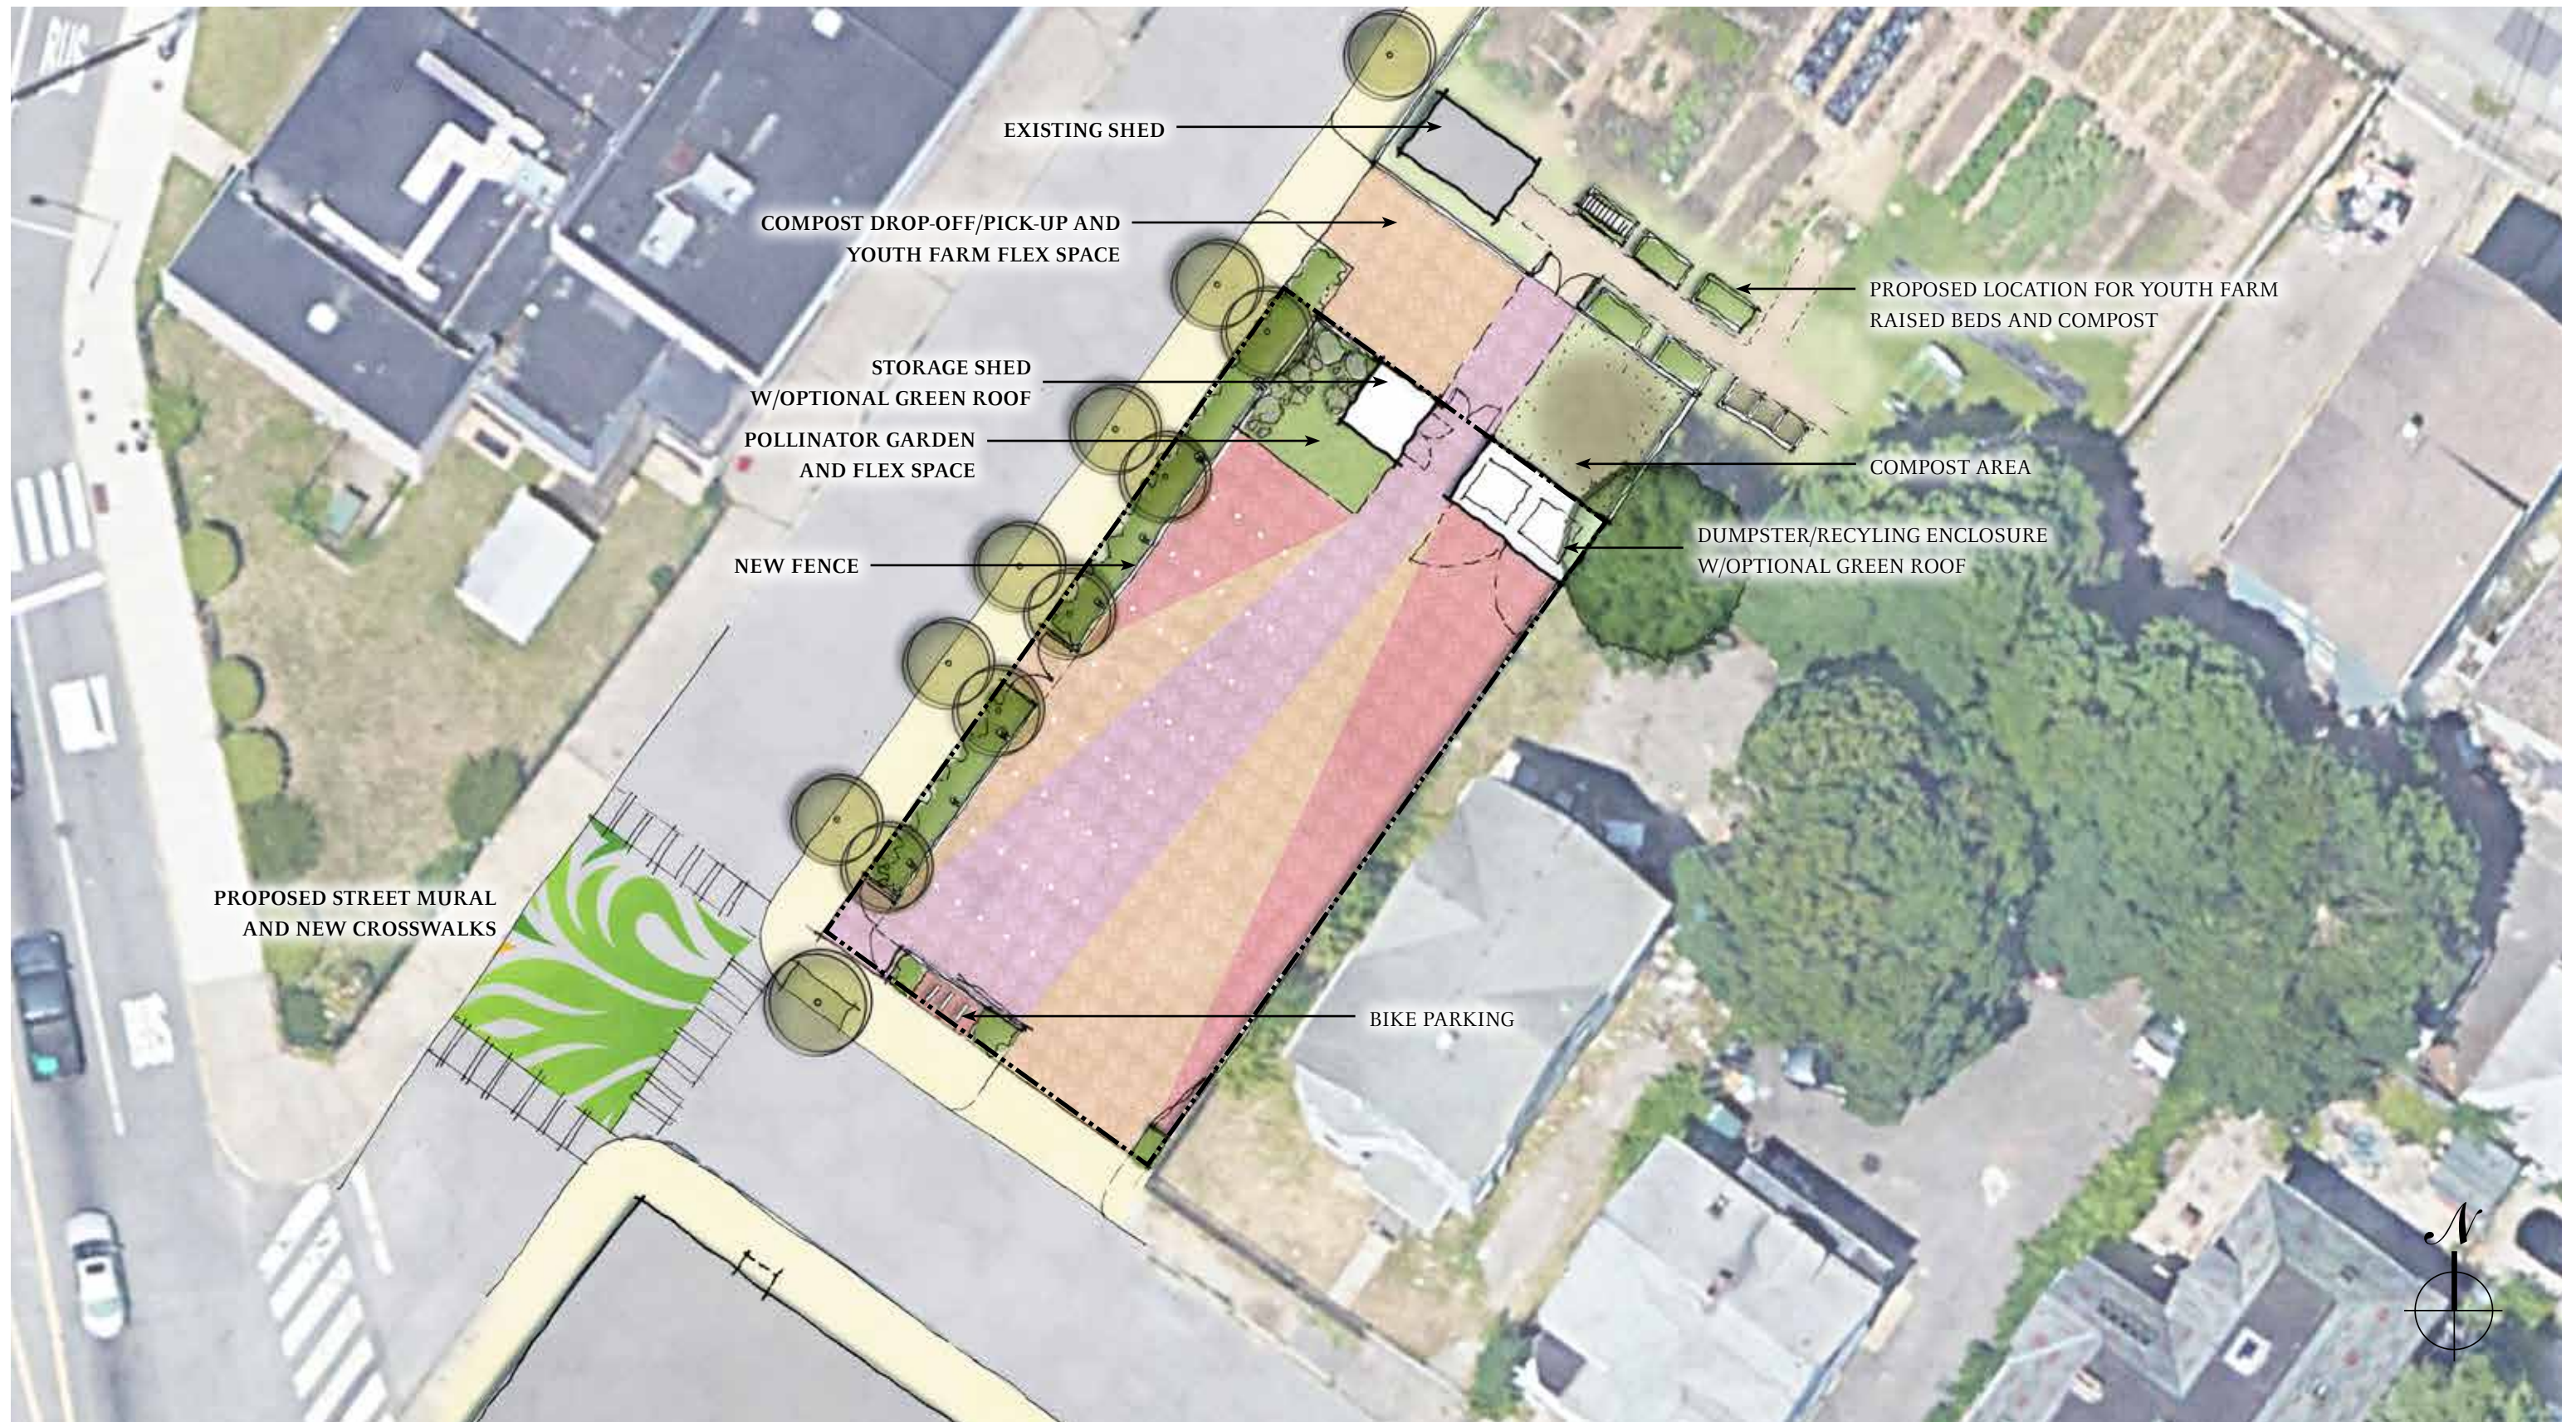



LINDEN STREET MULTI-USE PLAZA

CONSENSUS PLAN (DRAFT SKETCH)

FEBRUARY 16, 2023

SCALE: 1"=20'-0"

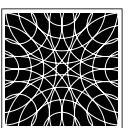

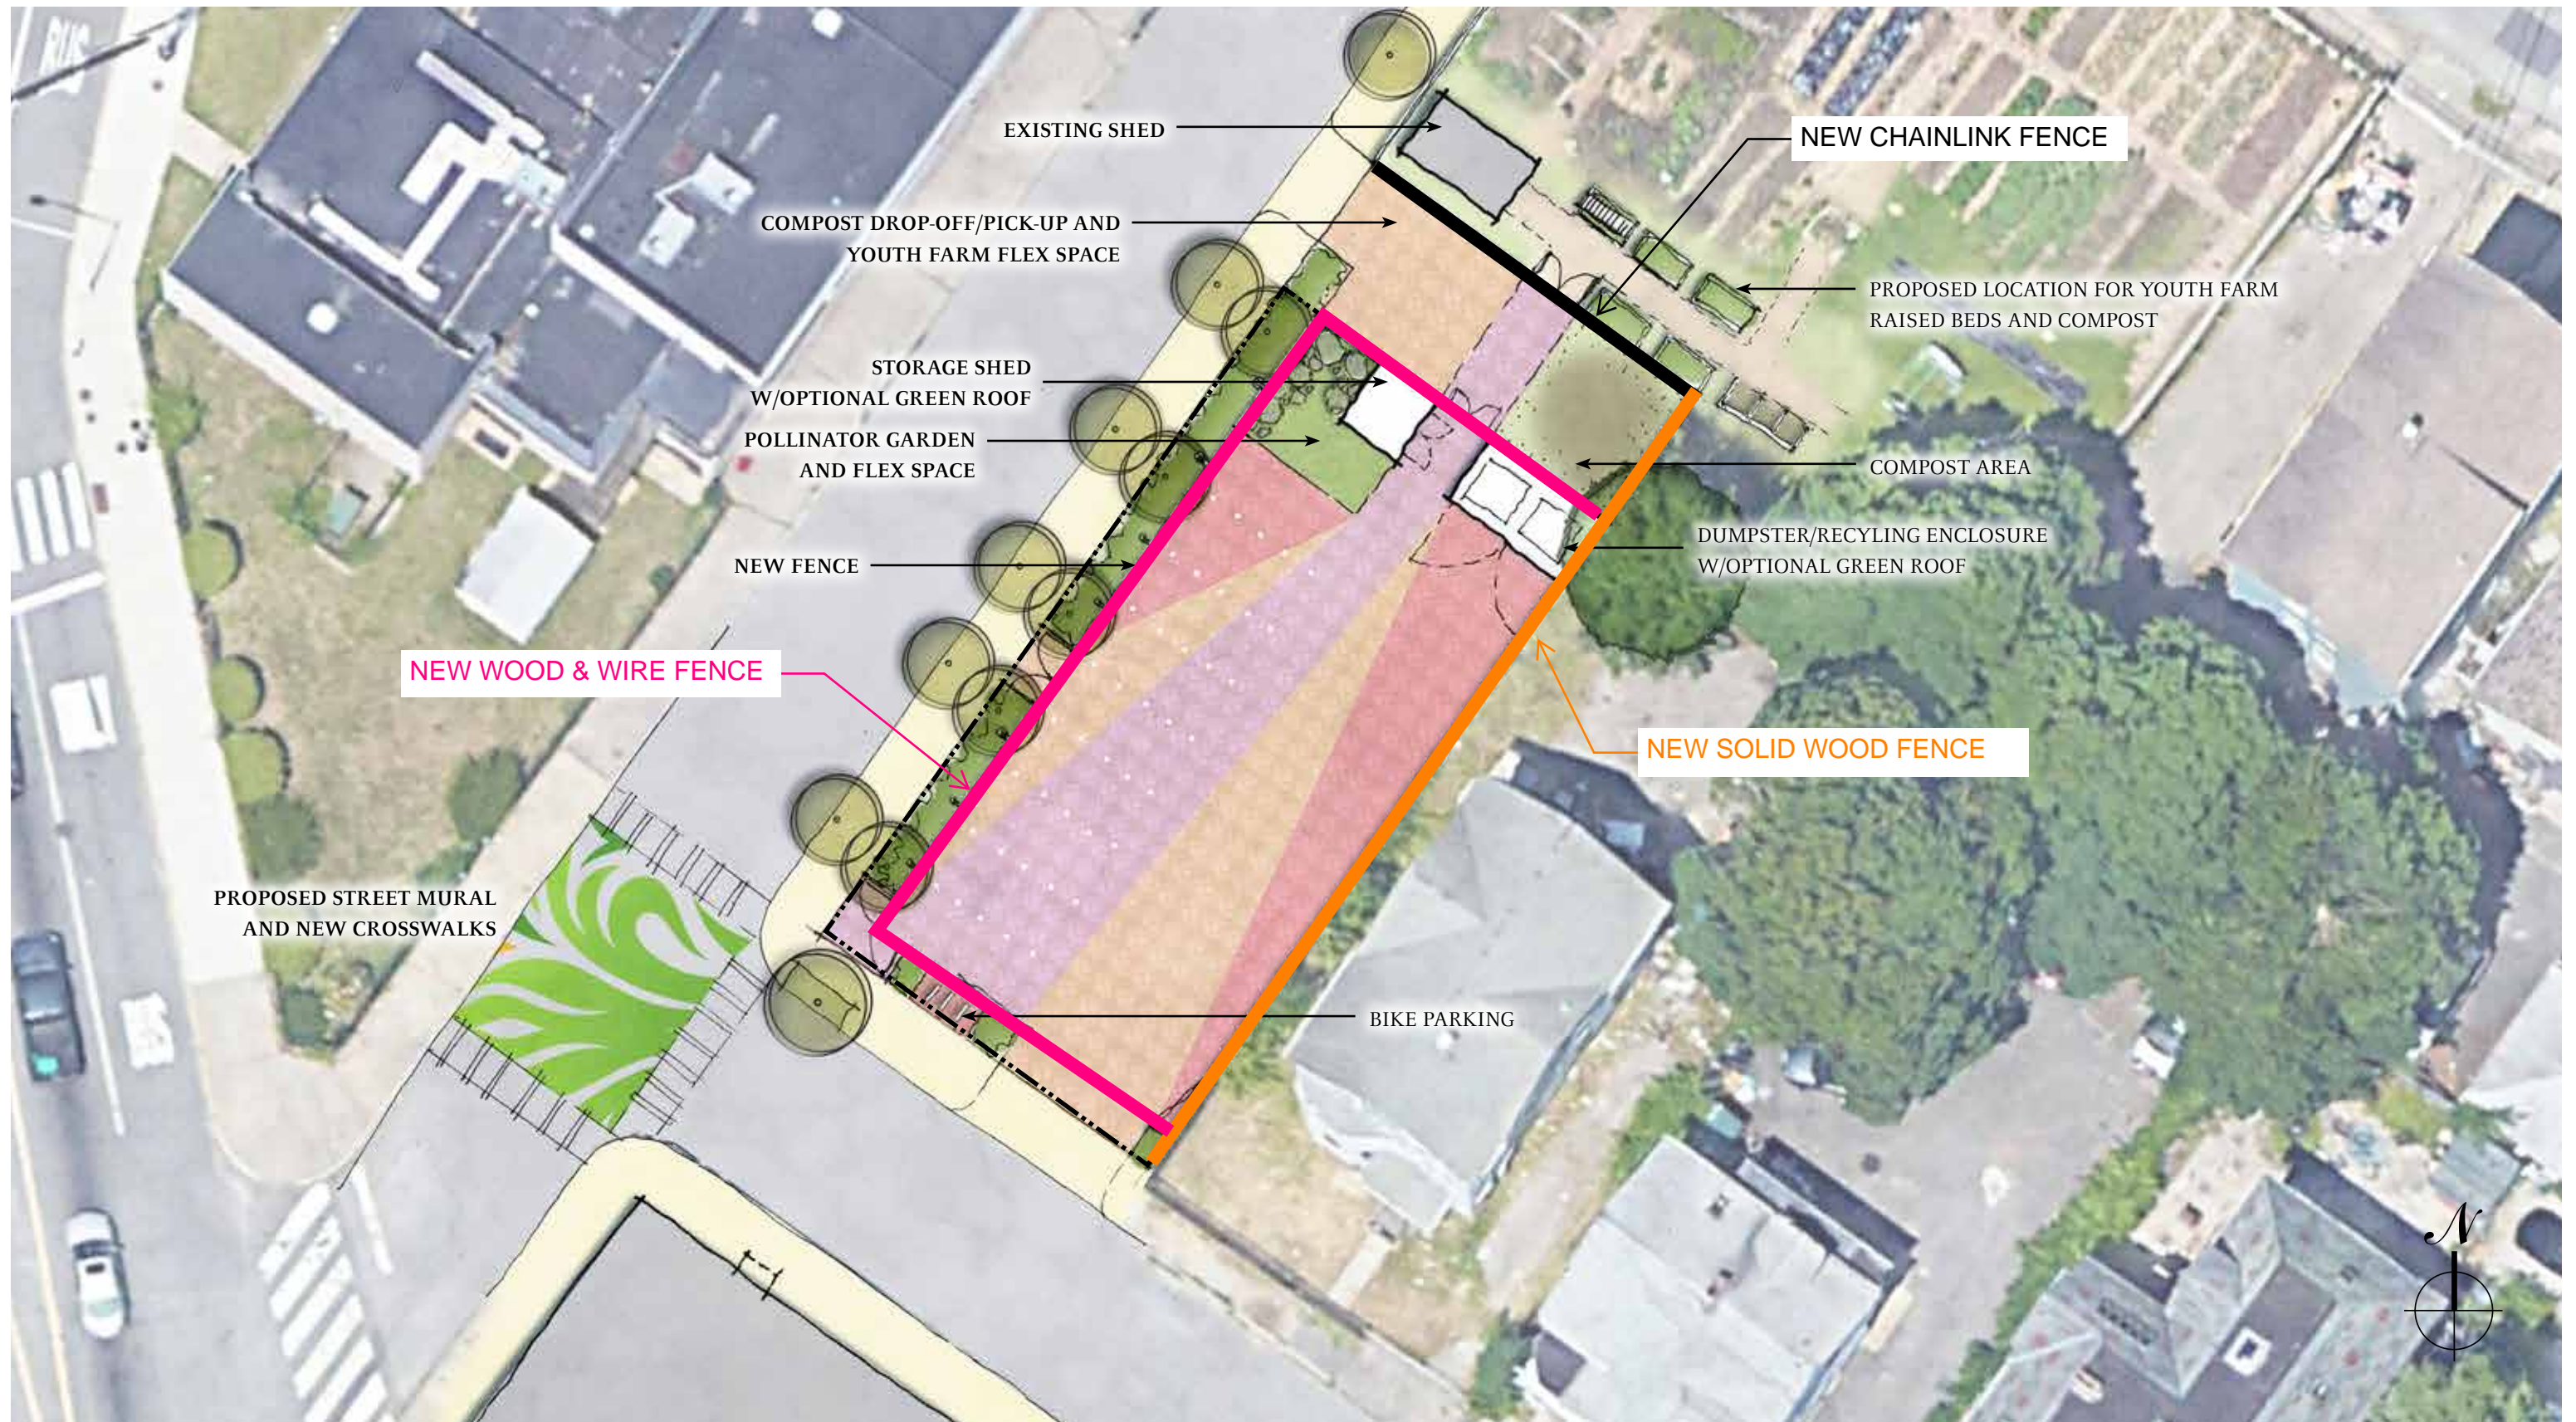




LINDEN STREET MULTI-USE PLAZA

FENCE DIAGRAM PLAN (DRAFT SKETCH)

FEBRUARY 16, 2023

SCALE: 1"=20'-0"

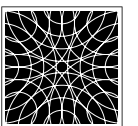

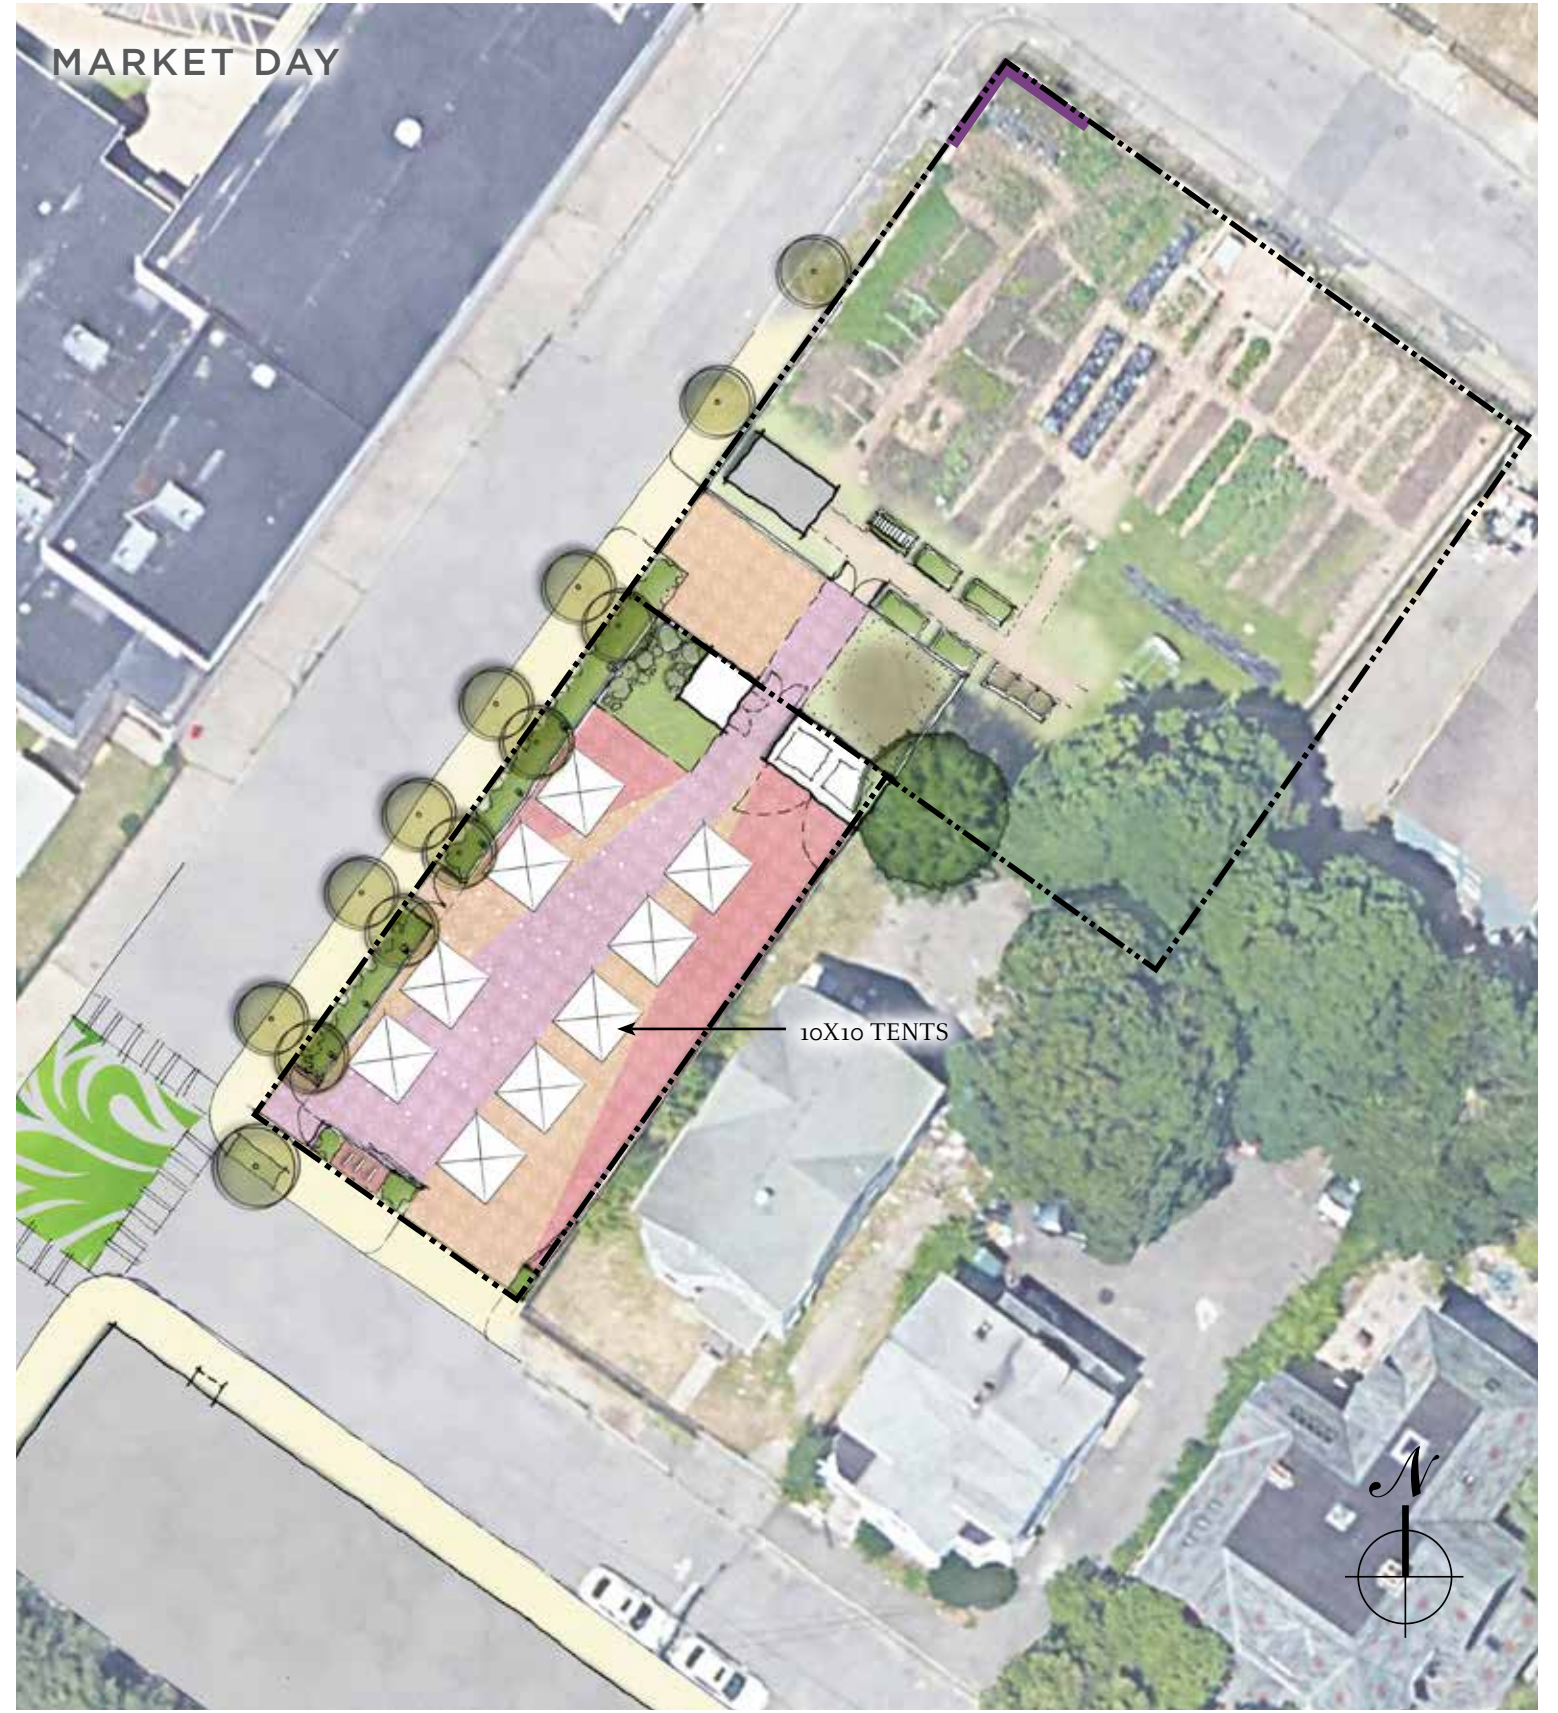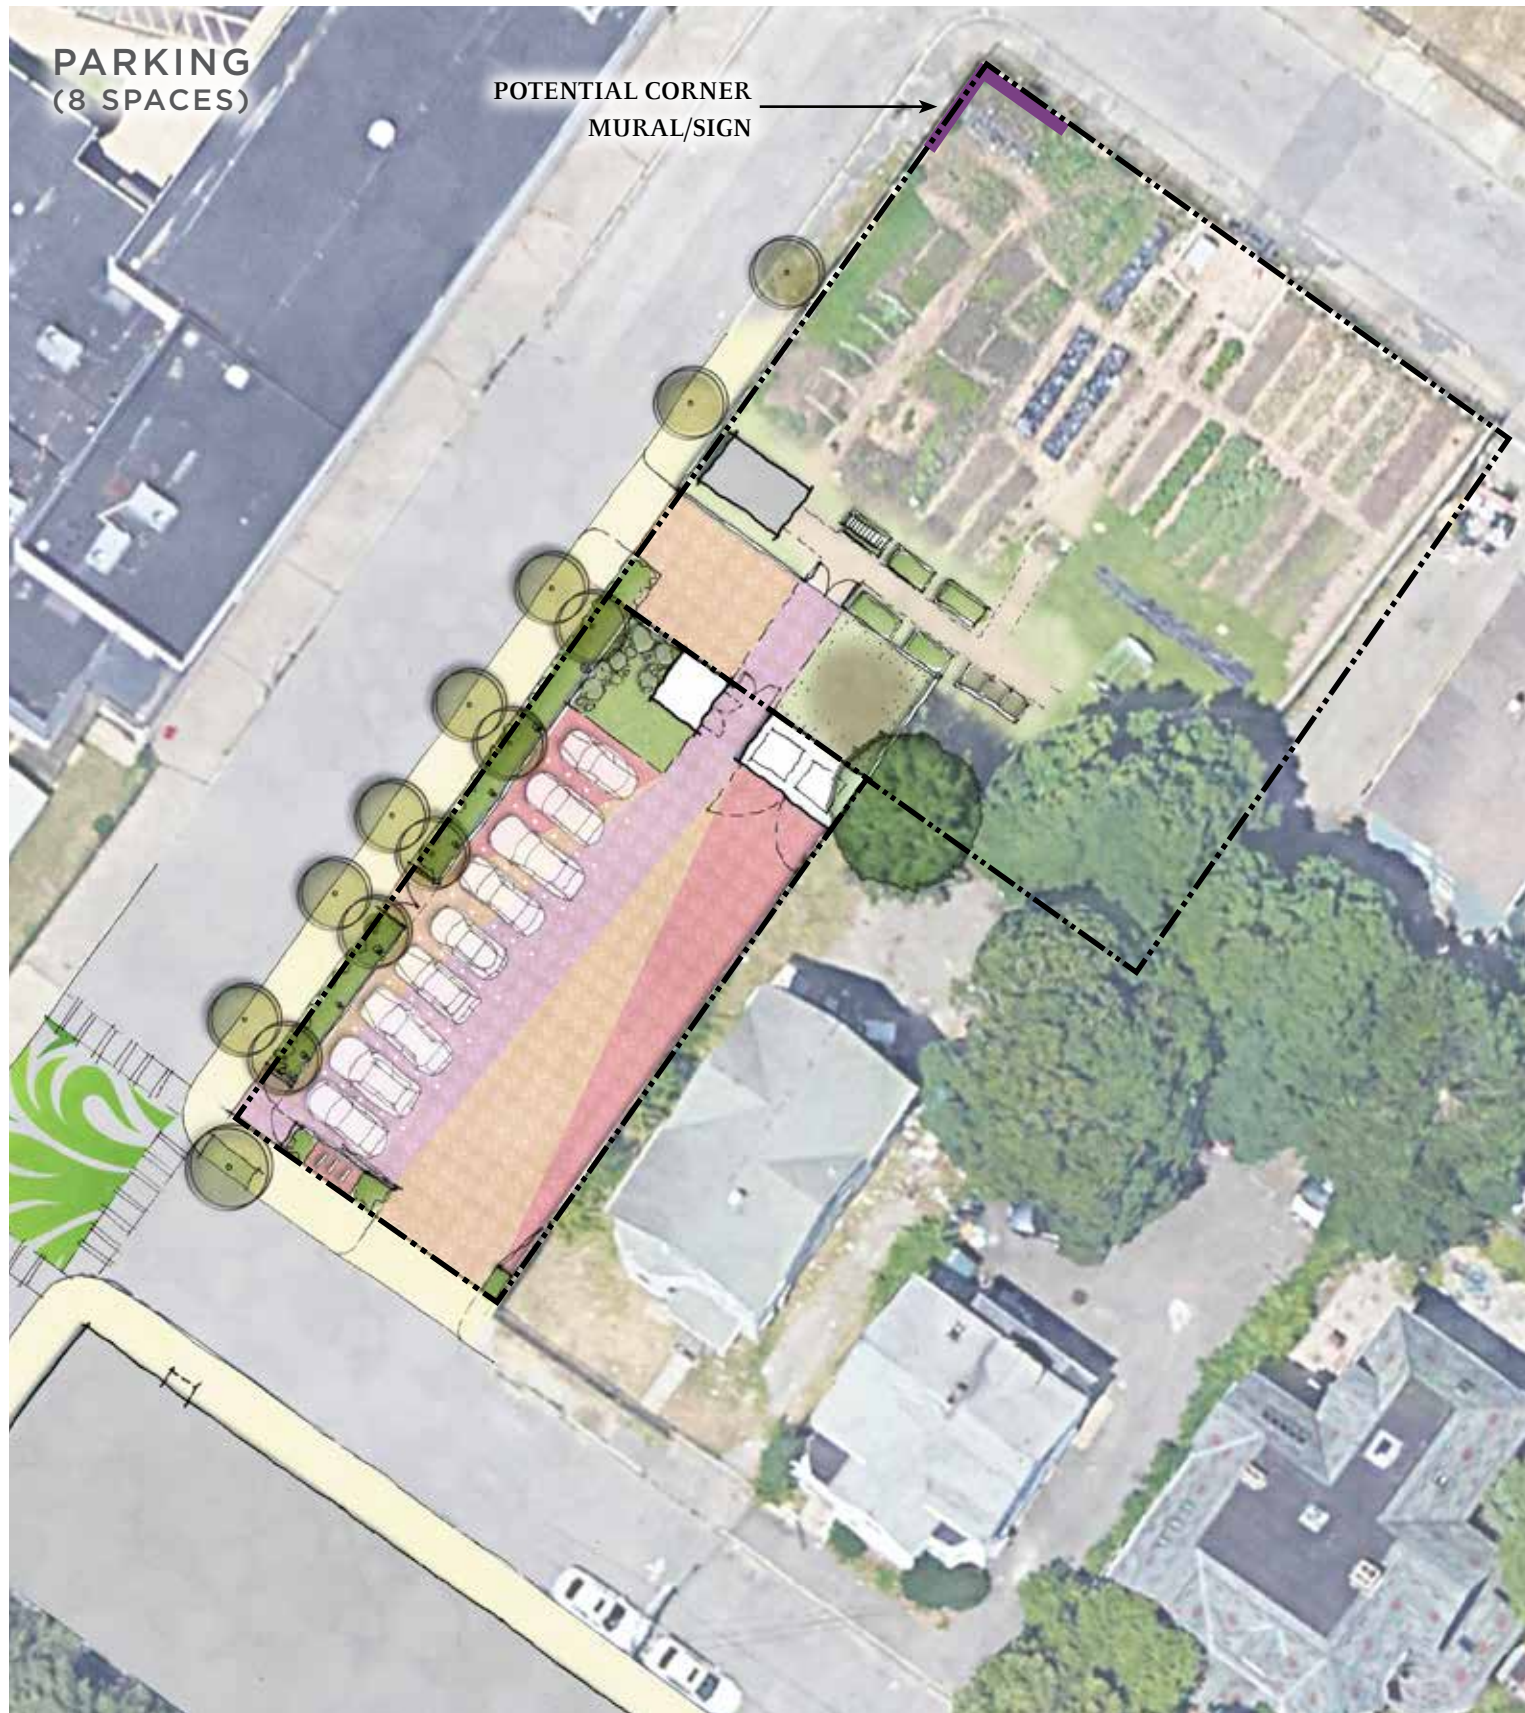



LINDEN STREET MULTI-USE PLAZA

USE DIAGRAMS

FEBRUARY 16, 2023

SCALE: 1"=30'-0"

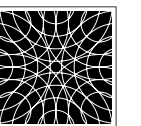

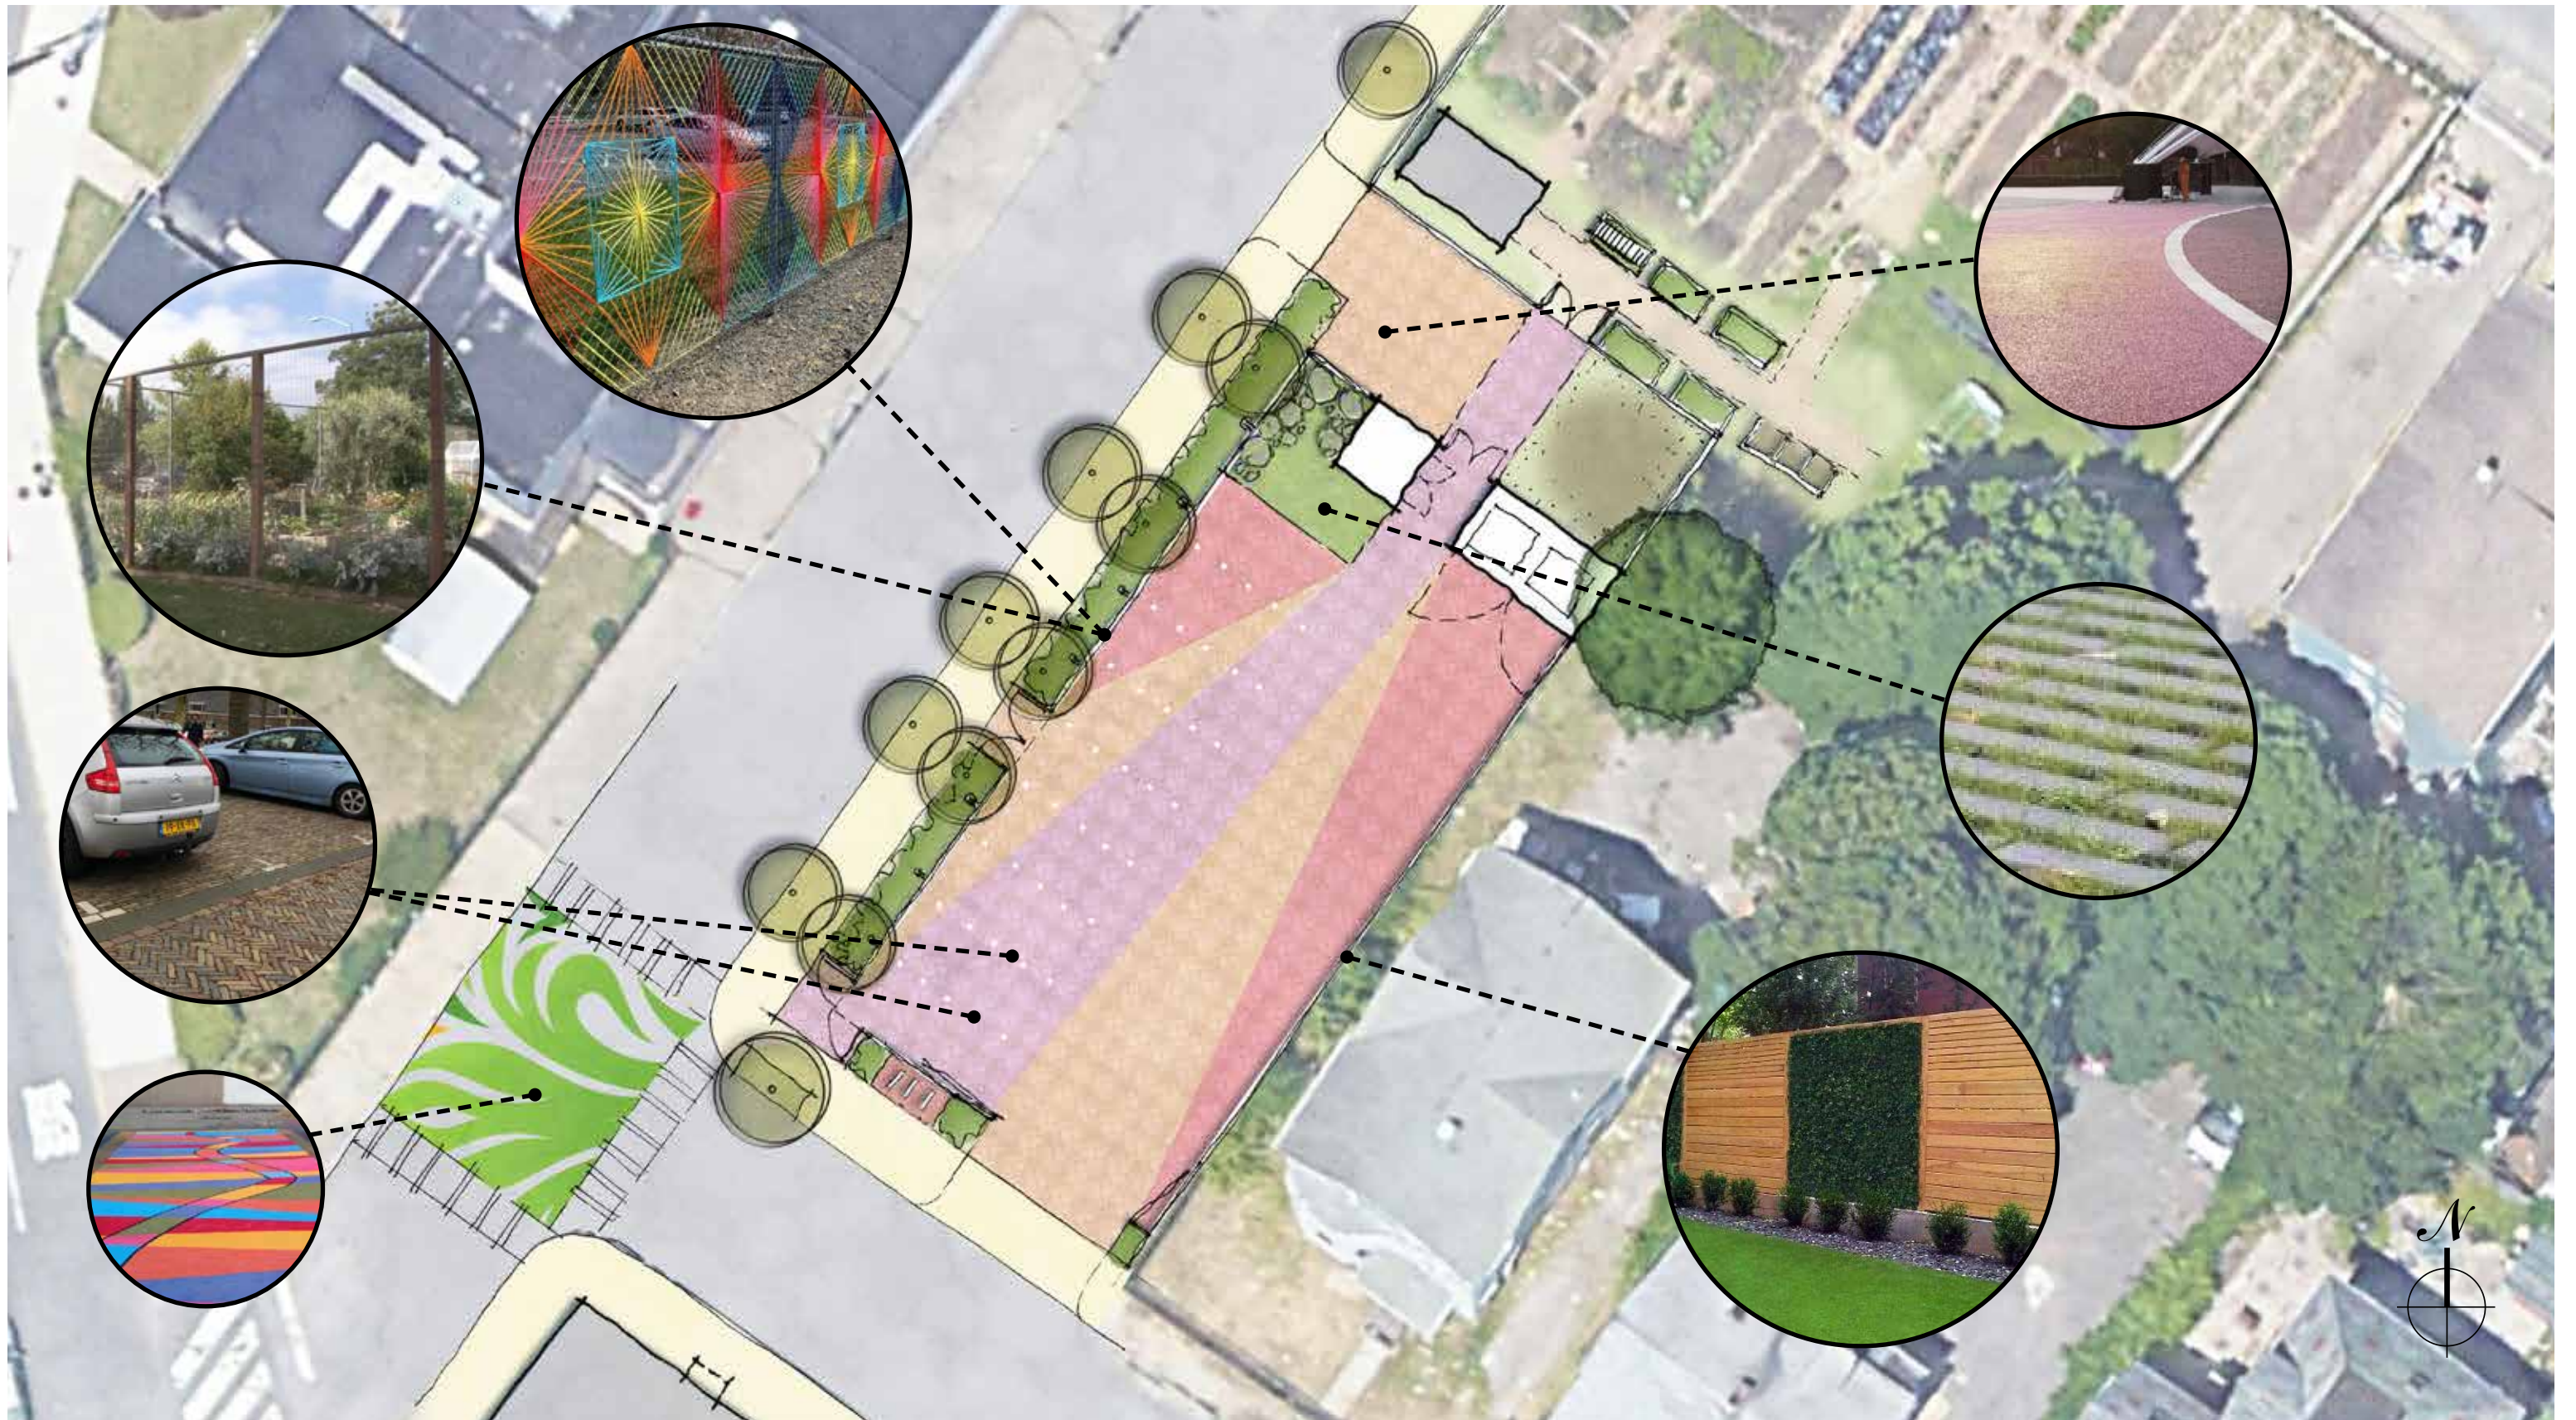



LINDEN STREET MULTI-USE PLAZA

CONSENSUS PLAN (DRAFT SKETCH) - MATERIALS (FENCING AND PAVING)

FEBRUARY 16, 2023

SCALE: 1"=20'-0"

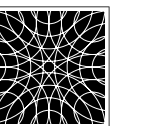

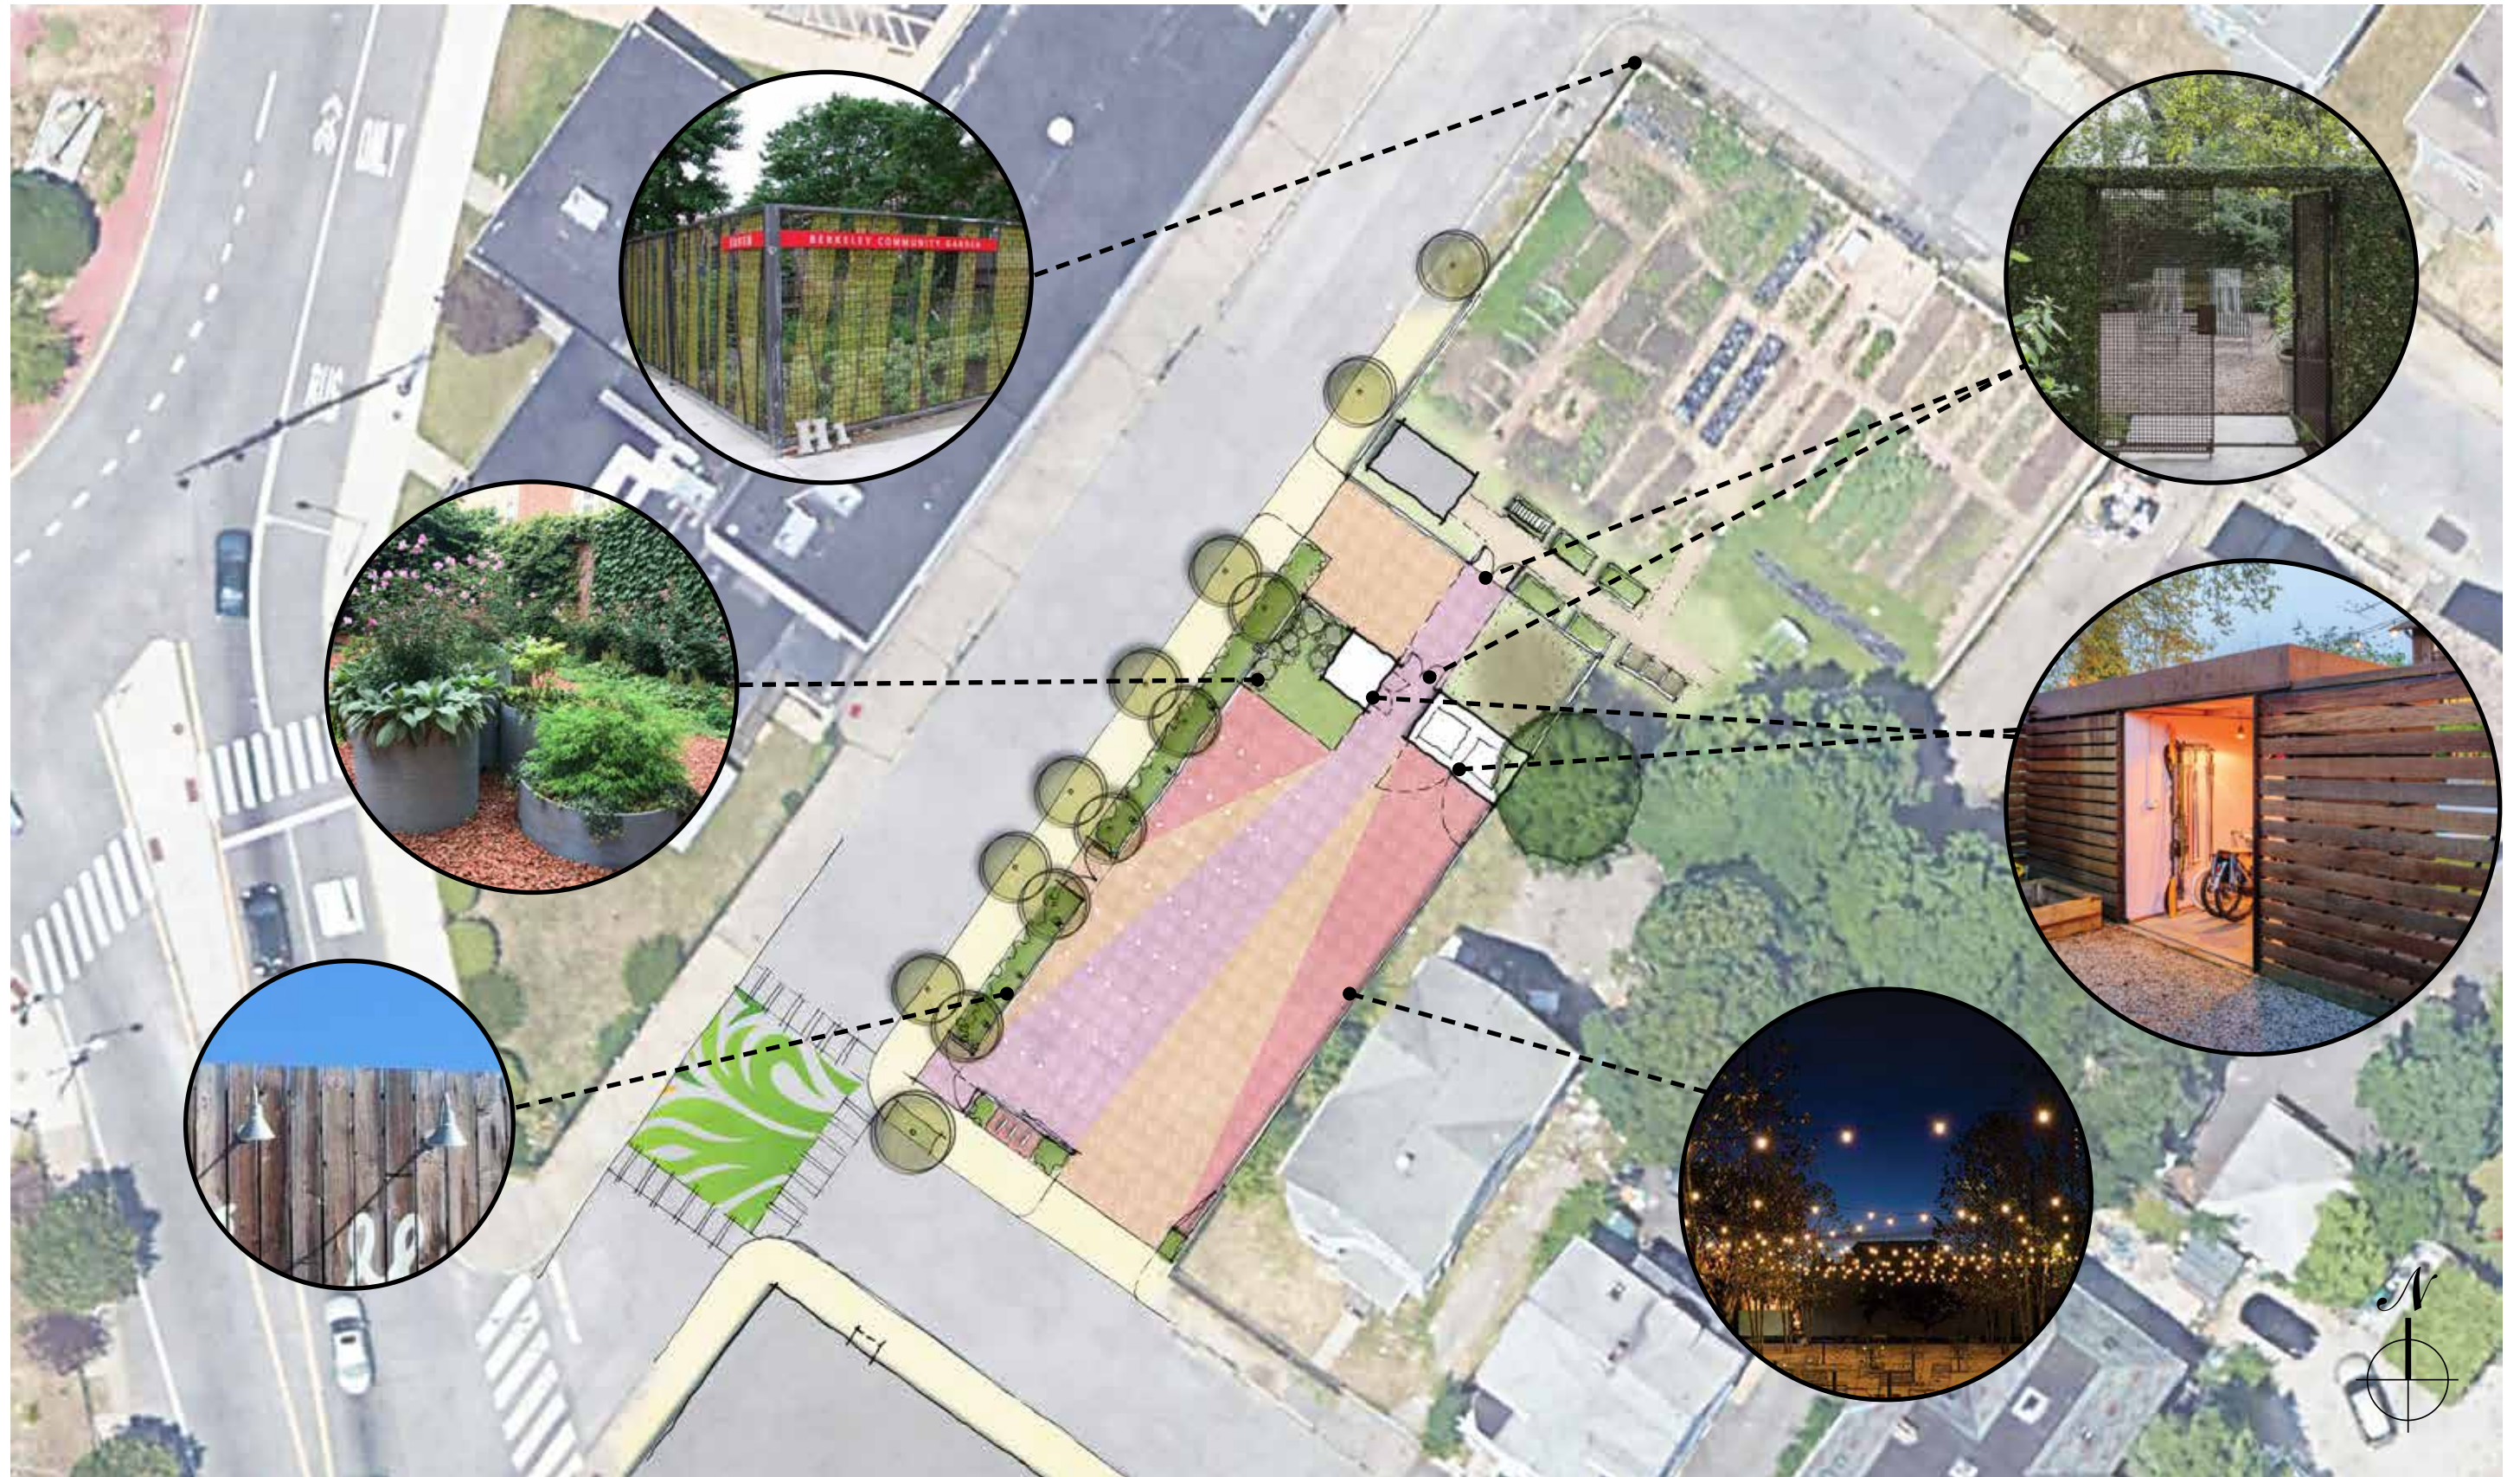

LINDEN STREET MULTI-USE PLAZA

CONSENSUS PLAN (DRAFT SKETCH) - LANDSCAPING, LIGHTING, AND OTHER SITE ELEMENTS

FEBRUARY 16, 2023

NOT TO SCALE

